




MCR Design Builders
322 W Temple Dr
(989) 418-9226

Stephen and Sarah
Taylor
Rental House

Project Number	T-241001
Date	10/30/24
Drawn By	Zachary Taylor
Checked By	N/A

Scale $1/4" = 1'-0"$

 



MCR Design Builders

MCR Design Builders
322 W Temple Dr
(989) 418-9226

[illegible]

Stephen and Sarah
Taylor
Rental House

Architectural Floor Plans

Project Number	T-241001
----------------	----------


Date	10/30/24
------	----------

Drawn By	Zachary Taylor
----------	----------------

Checked By	N/A
------------	-----

A102

Scale	1/4" = 1'-0"
-------	--------------

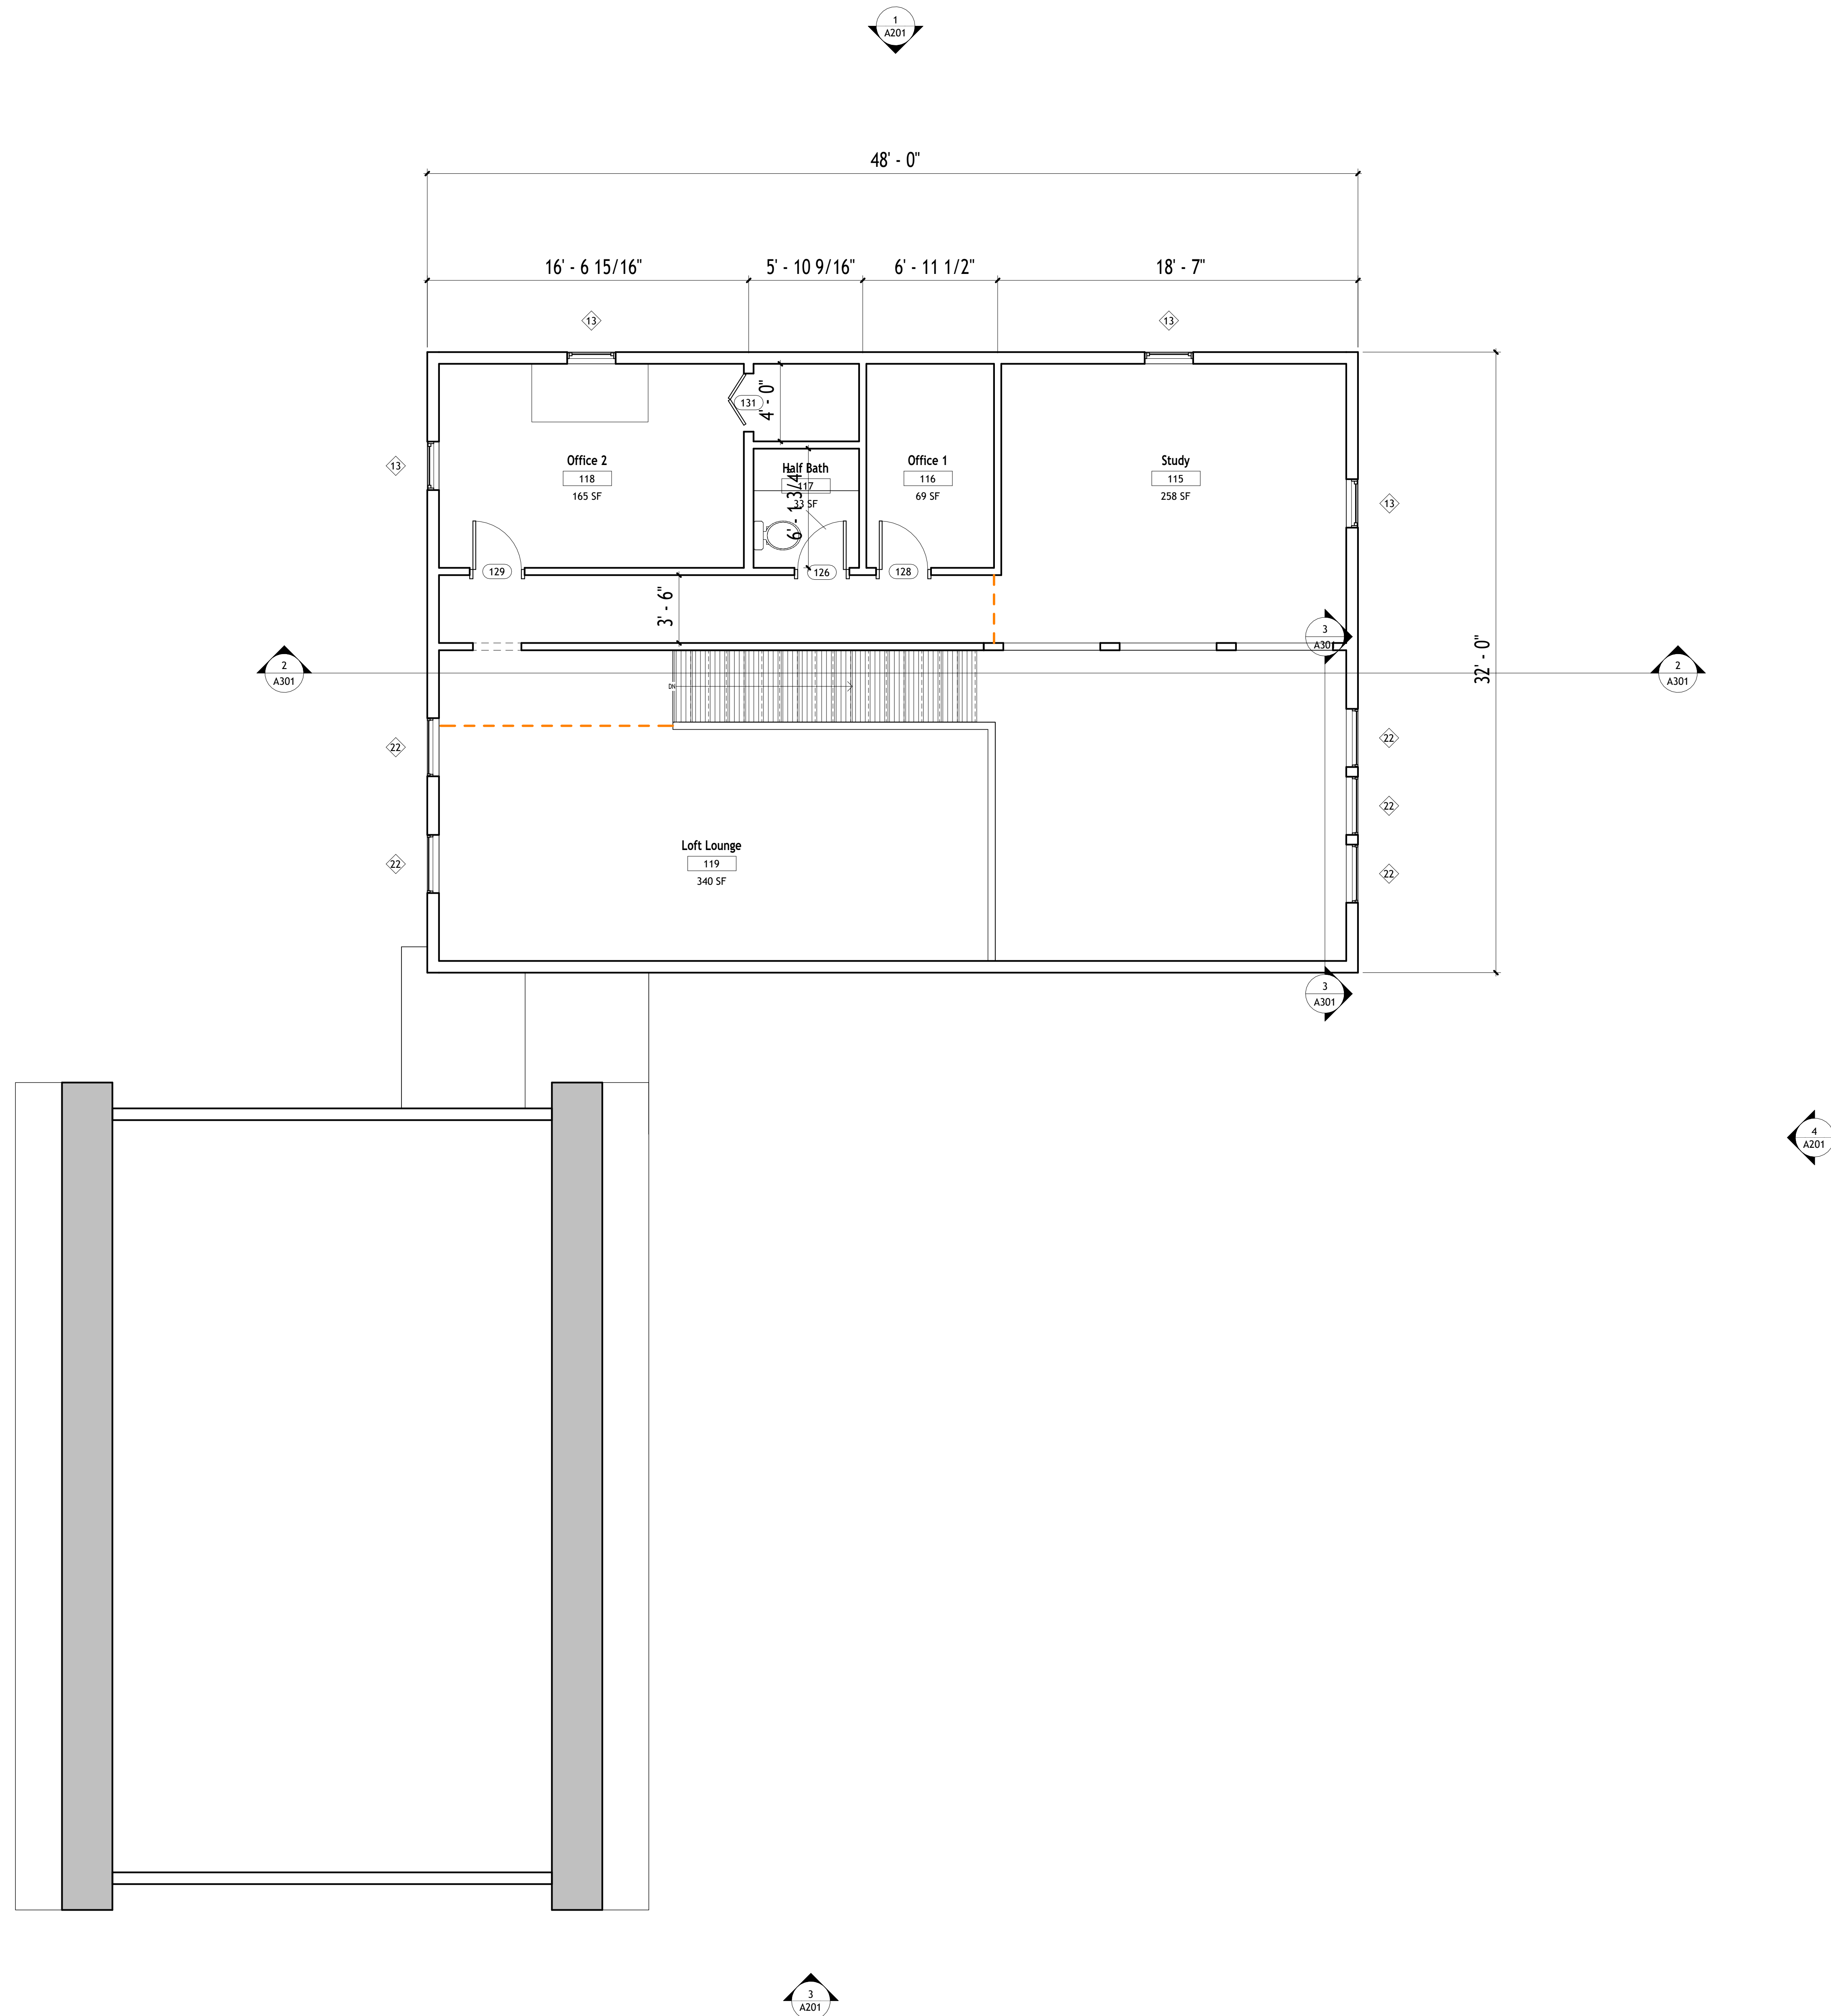


1 Second Floor Architectural Plan
1/4" = 1'-0"



Stephen and Sarah
Taylor
Rental House





Project Number	T-241001
Date	10/30/24
Drawn By	Zach Taylor
Checked By	N/A

Scale	1/2" = 1'-0"
-------	--------------

 



MCR Design Builders
322 W Temple Dr
(989) 418-9226

    

Stephen and Sarah
Taylor
Rental House

Architectural Building Elevations

Project Number	T-241001
Date	10/30/24
Drawn By	Zachary Taylor
Checked By	N/A
A201	
Scale	1/8" = 1'-0"



MCR Design Builders
322 W Temple Dr
(989) 418-9226

Stephen and Sarah
Taylor
Rental House
Architectural
Building Sections

Project Number	T-241001
Date	10/30/24
Drawn By	Zachary Taylor
Checked By	N/A

A301

Scale $1/4" = 1'-0"$

5/27/2025 4:45:47 PM

